


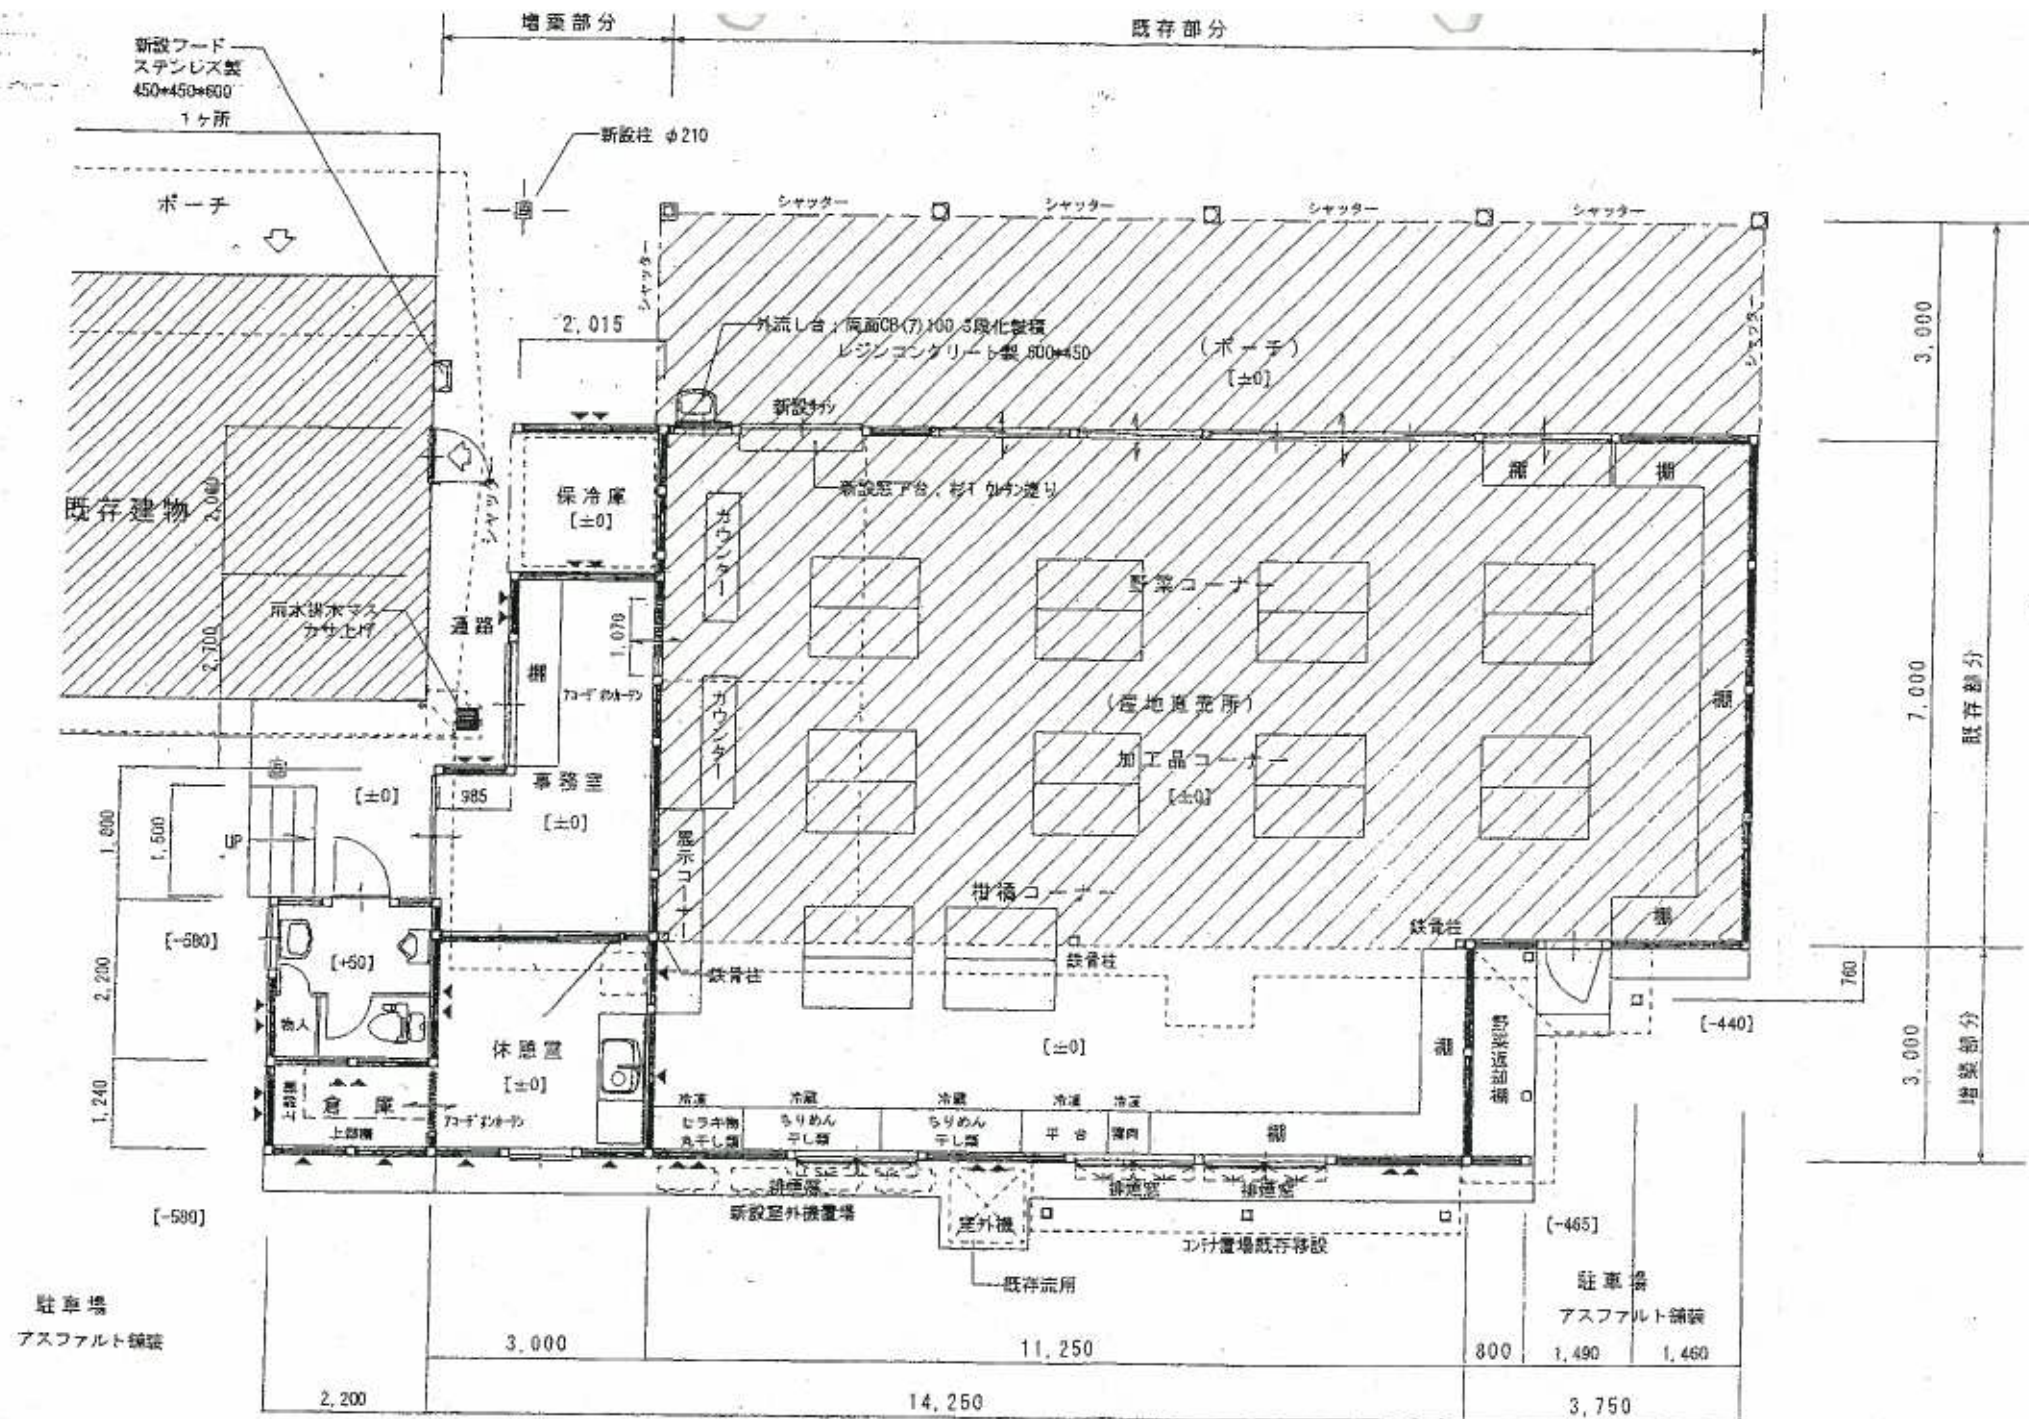

増築・改修平面図 S=1:100

